



Extract Rating:-
3.085cub mtrs/second
Pressure drop:-
Extract approx 75 - 100pa including filters

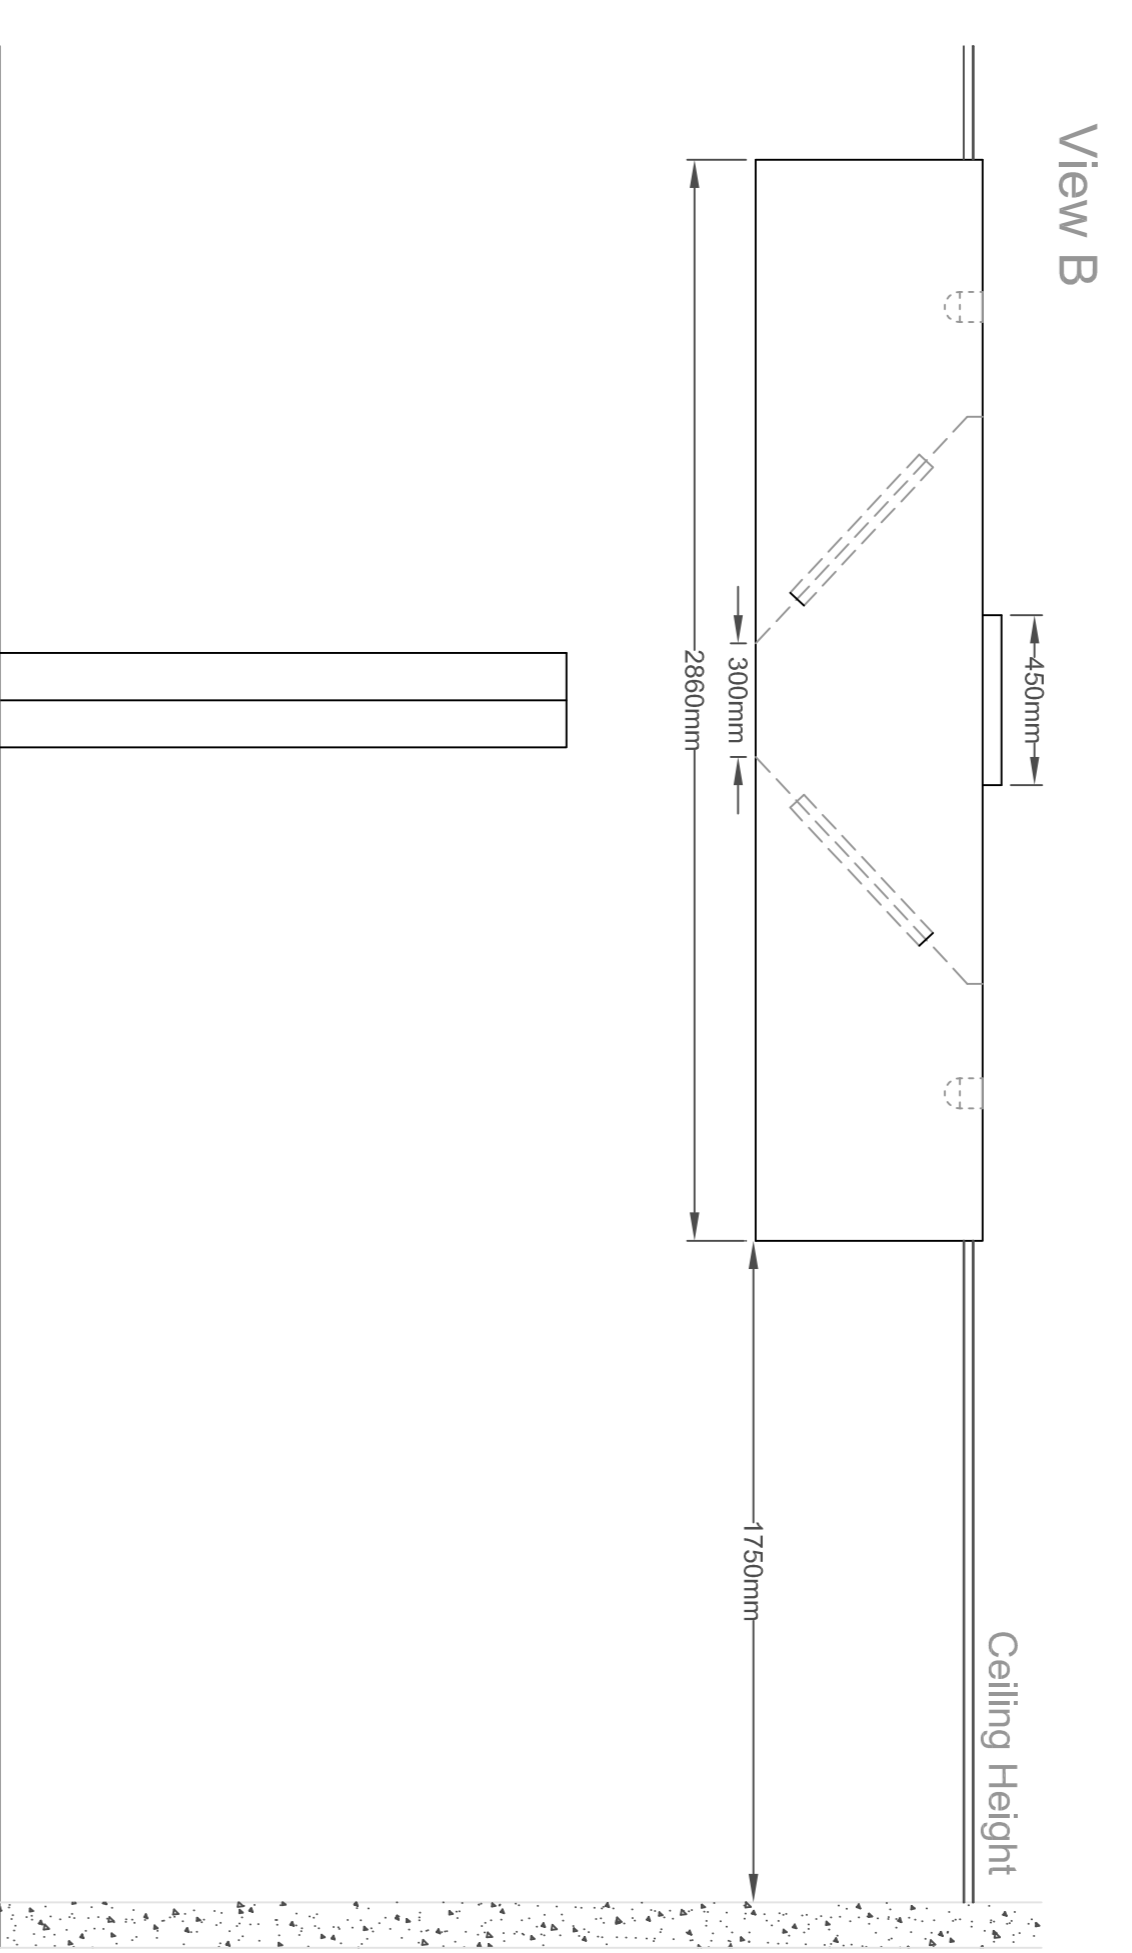

Spigot holes to be cut on site to suit exact position of extract duct.

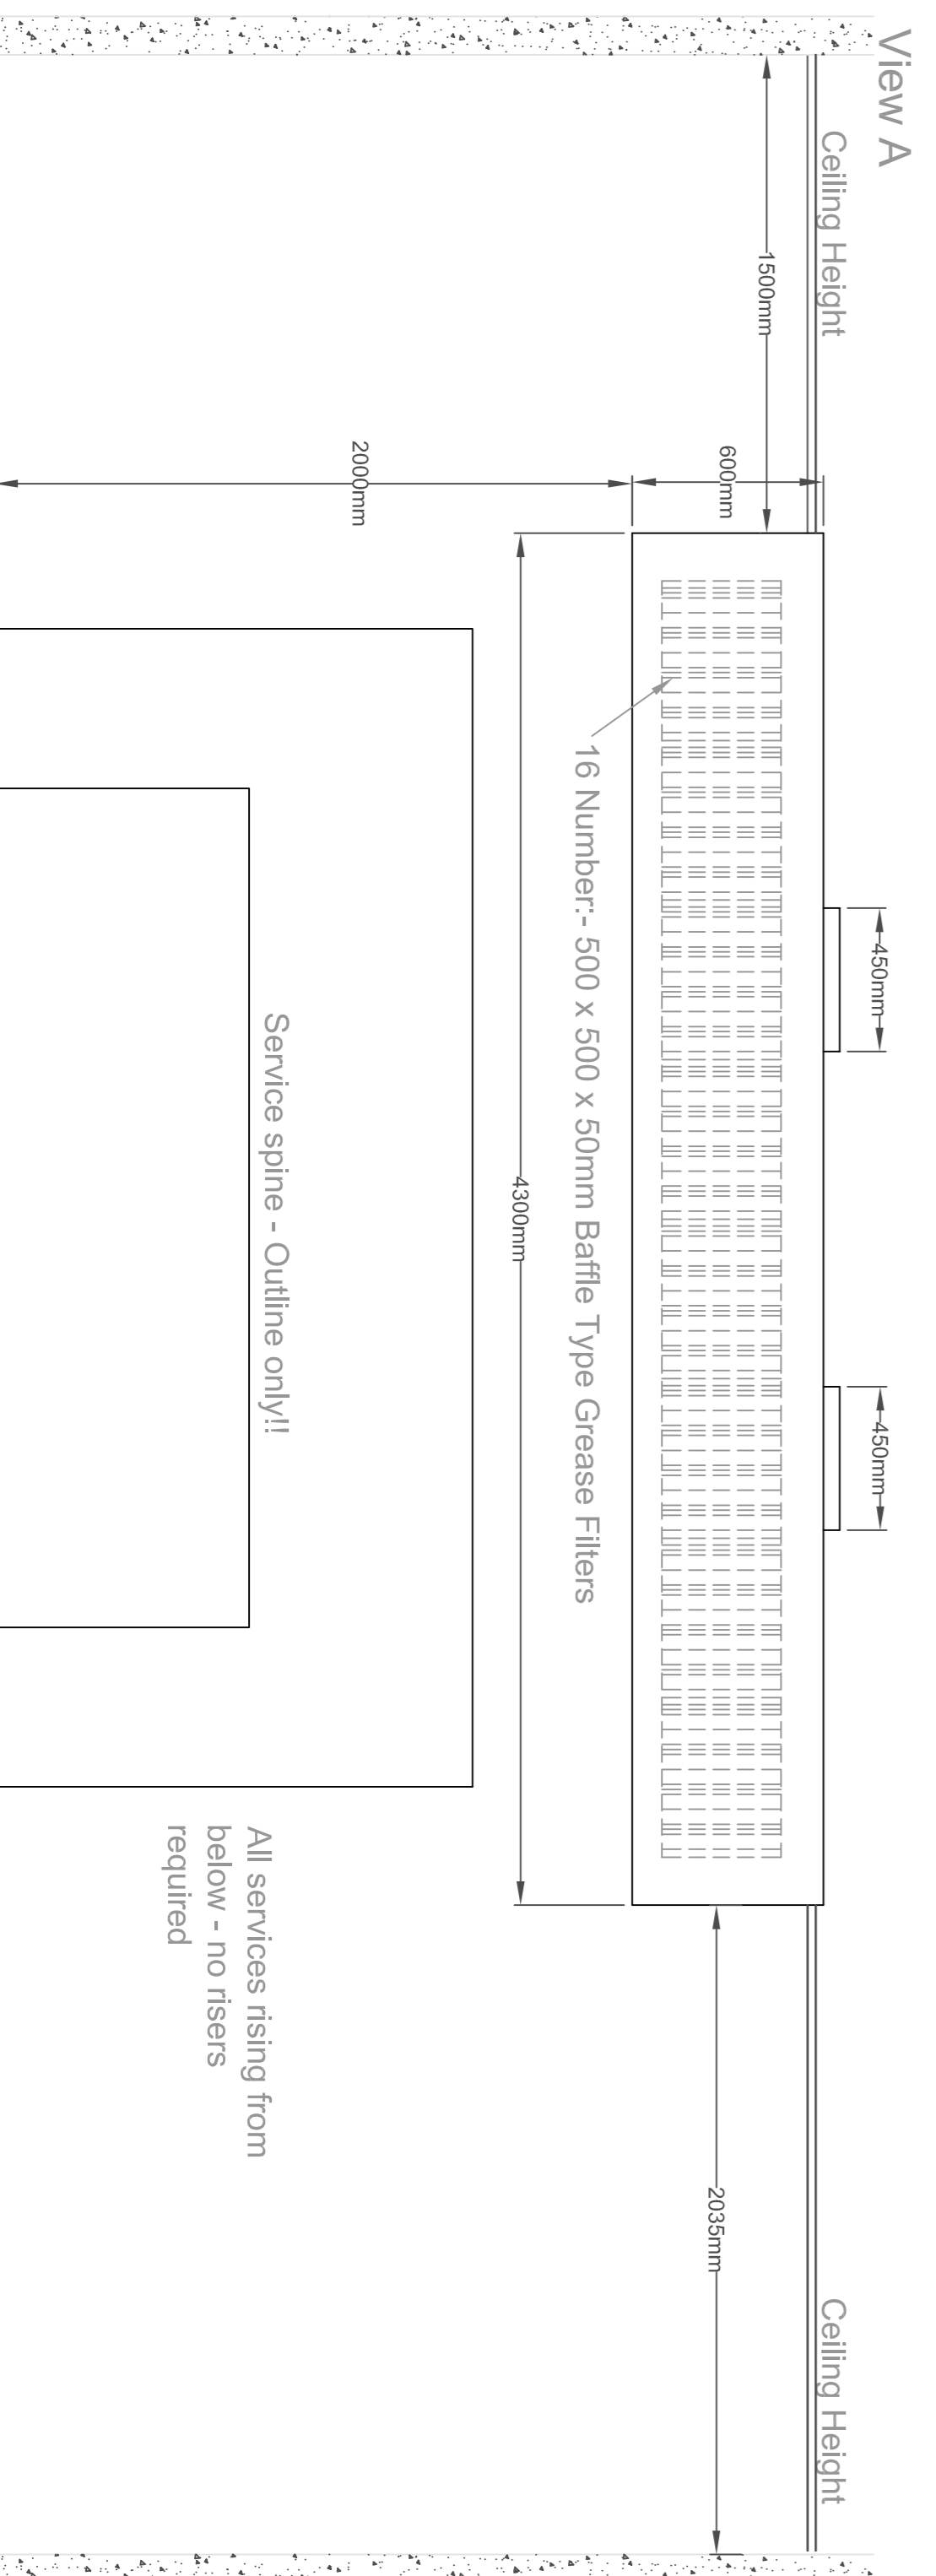

All services rising from below - no risers required

Service spine - Outline only!!

PLEASE NOTE:
To comply with BS-6173-2001, mandatory interlocks are now required between the gas supply and the mechanical kitchen ventilation system (interlock must make-up=off), interlocks to be supplied by mechanical services contractor.

REVISION NOTES

GENERAL NOTES	SERVICE SYMBOLS
<ul style="list-style-type: none"> ○ Electrical socket outlet ○ Gas connection ○ Cold water connection ○ Hot water connection ○ Air conditioning ○ Refrigeration line ○ Kitchen connection ○ Make through floor slab 	<ul style="list-style-type: none"> □ Electrical socket outlet ○ Gas connection ○ Cold water connection ○ Hot water connection ○ Air conditioning ○ Refrigeration line ○ Kitchen connection ○ Make through floor slab

SCALE	DRAWN	JB	NUMBER
1:20			
DATE	CHECKED	FILE	
CLIENT			
TITLE TRAINING KITCHEN AND RESTAURANT ISLAND EXTRACTION CANOPY			
FOR DESIGN APPROVAL ONLY THIS DRAWING SHOULD NOT BE USED FOR SERVICE DETAILS OR FOR CONSTRUCTION. UNLESS OTHERWISE STATED.			